



Allegato B


PLANIMETRIA ORTI VIA TERESA NOCE / VIA GRATOSOGLIO

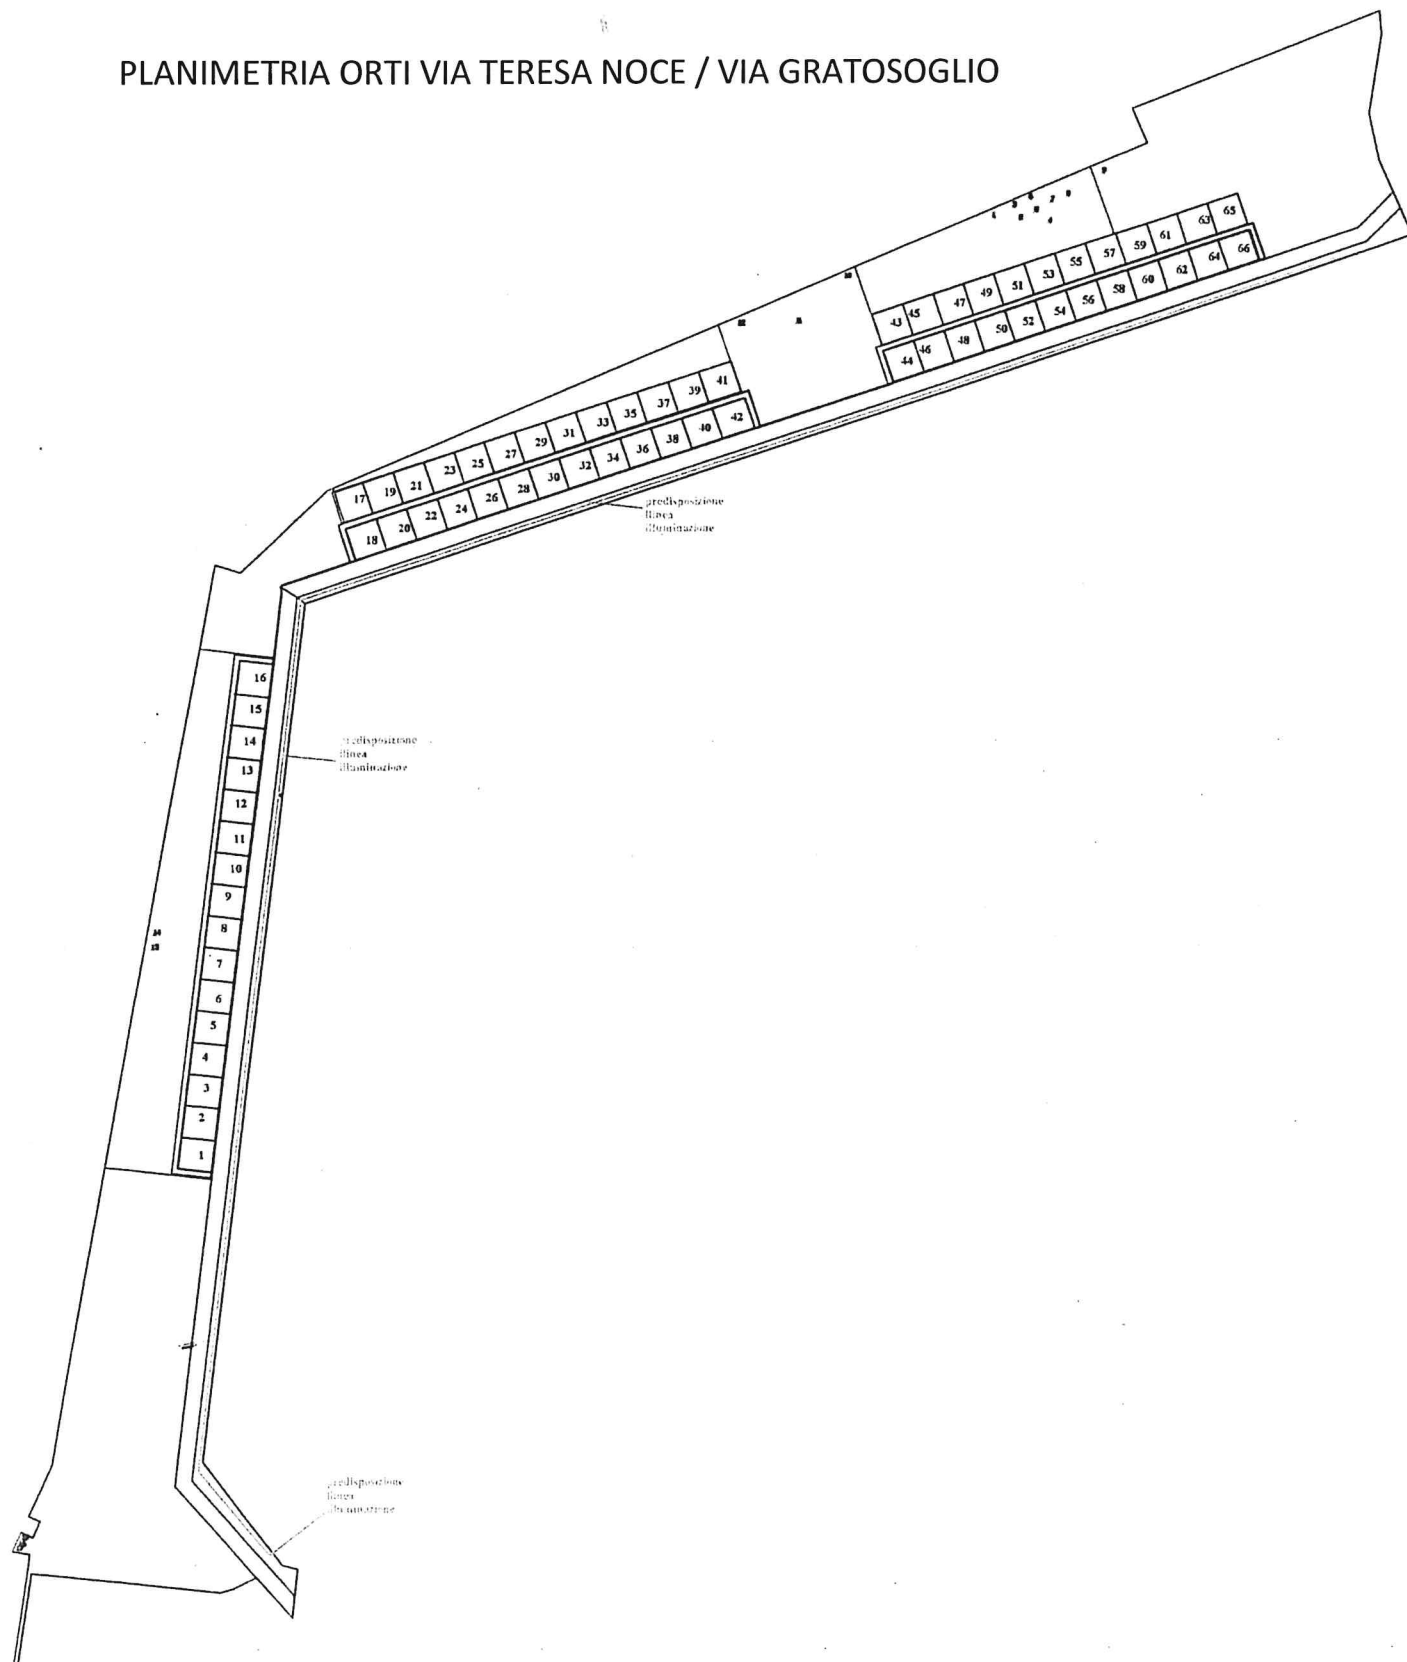


PLANIMETRIA ORTI VIA SELVANESCO

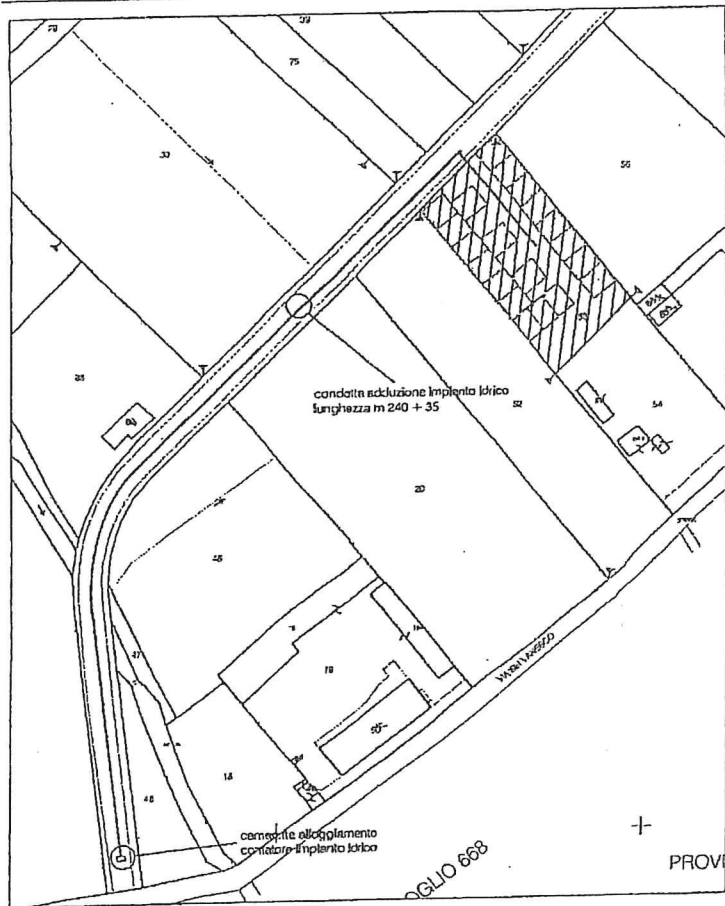

Planimetria - scala 1:200

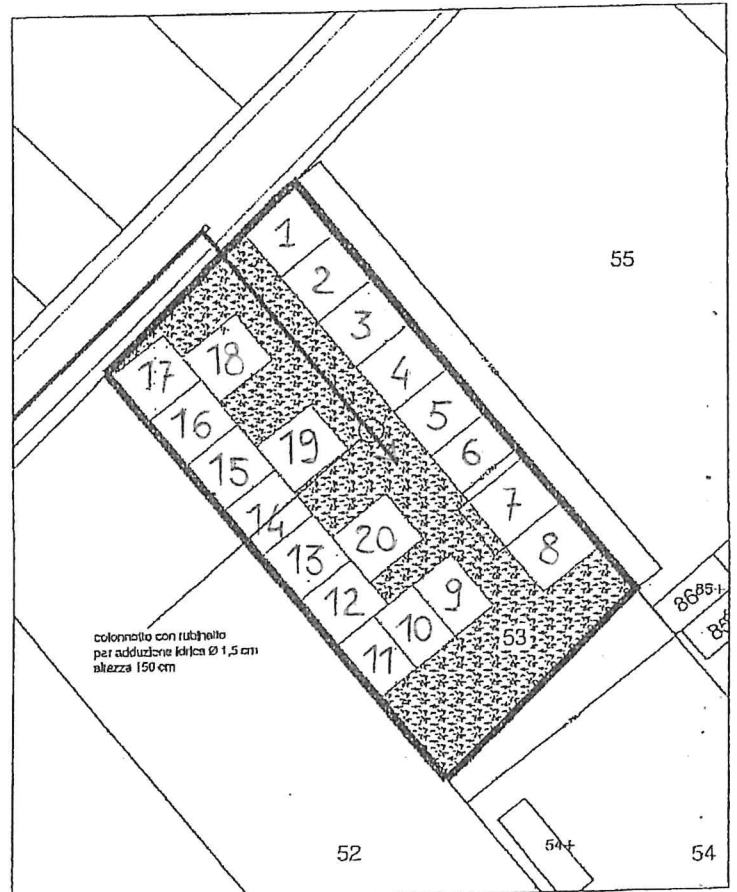

Planimetria - scala 1:100

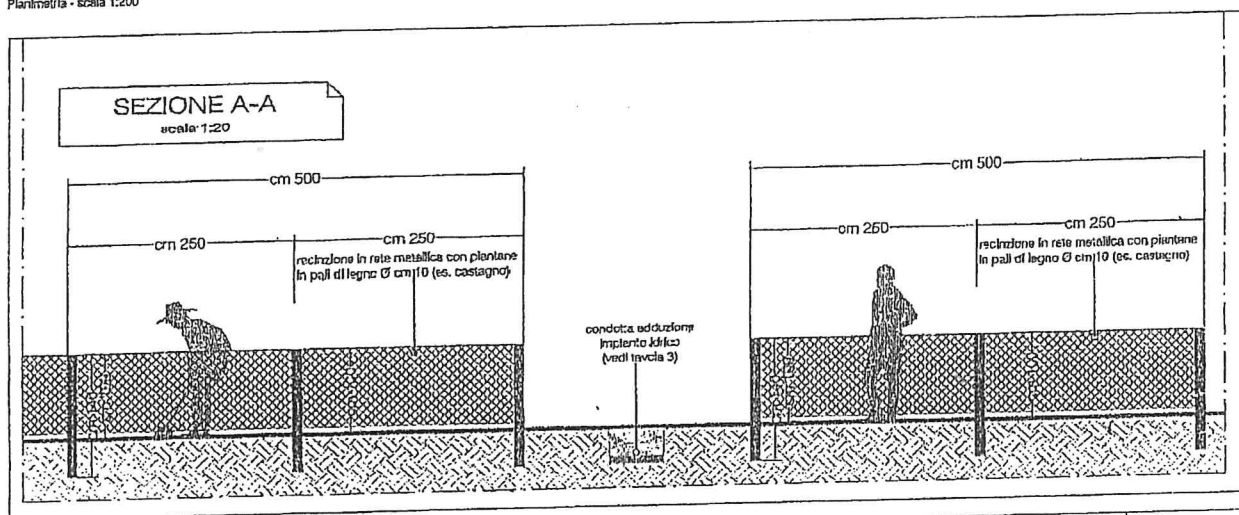

PLANIMETRIA ORTI VIA VAIANO VALLE

